


SITE PLAN  
1/16"

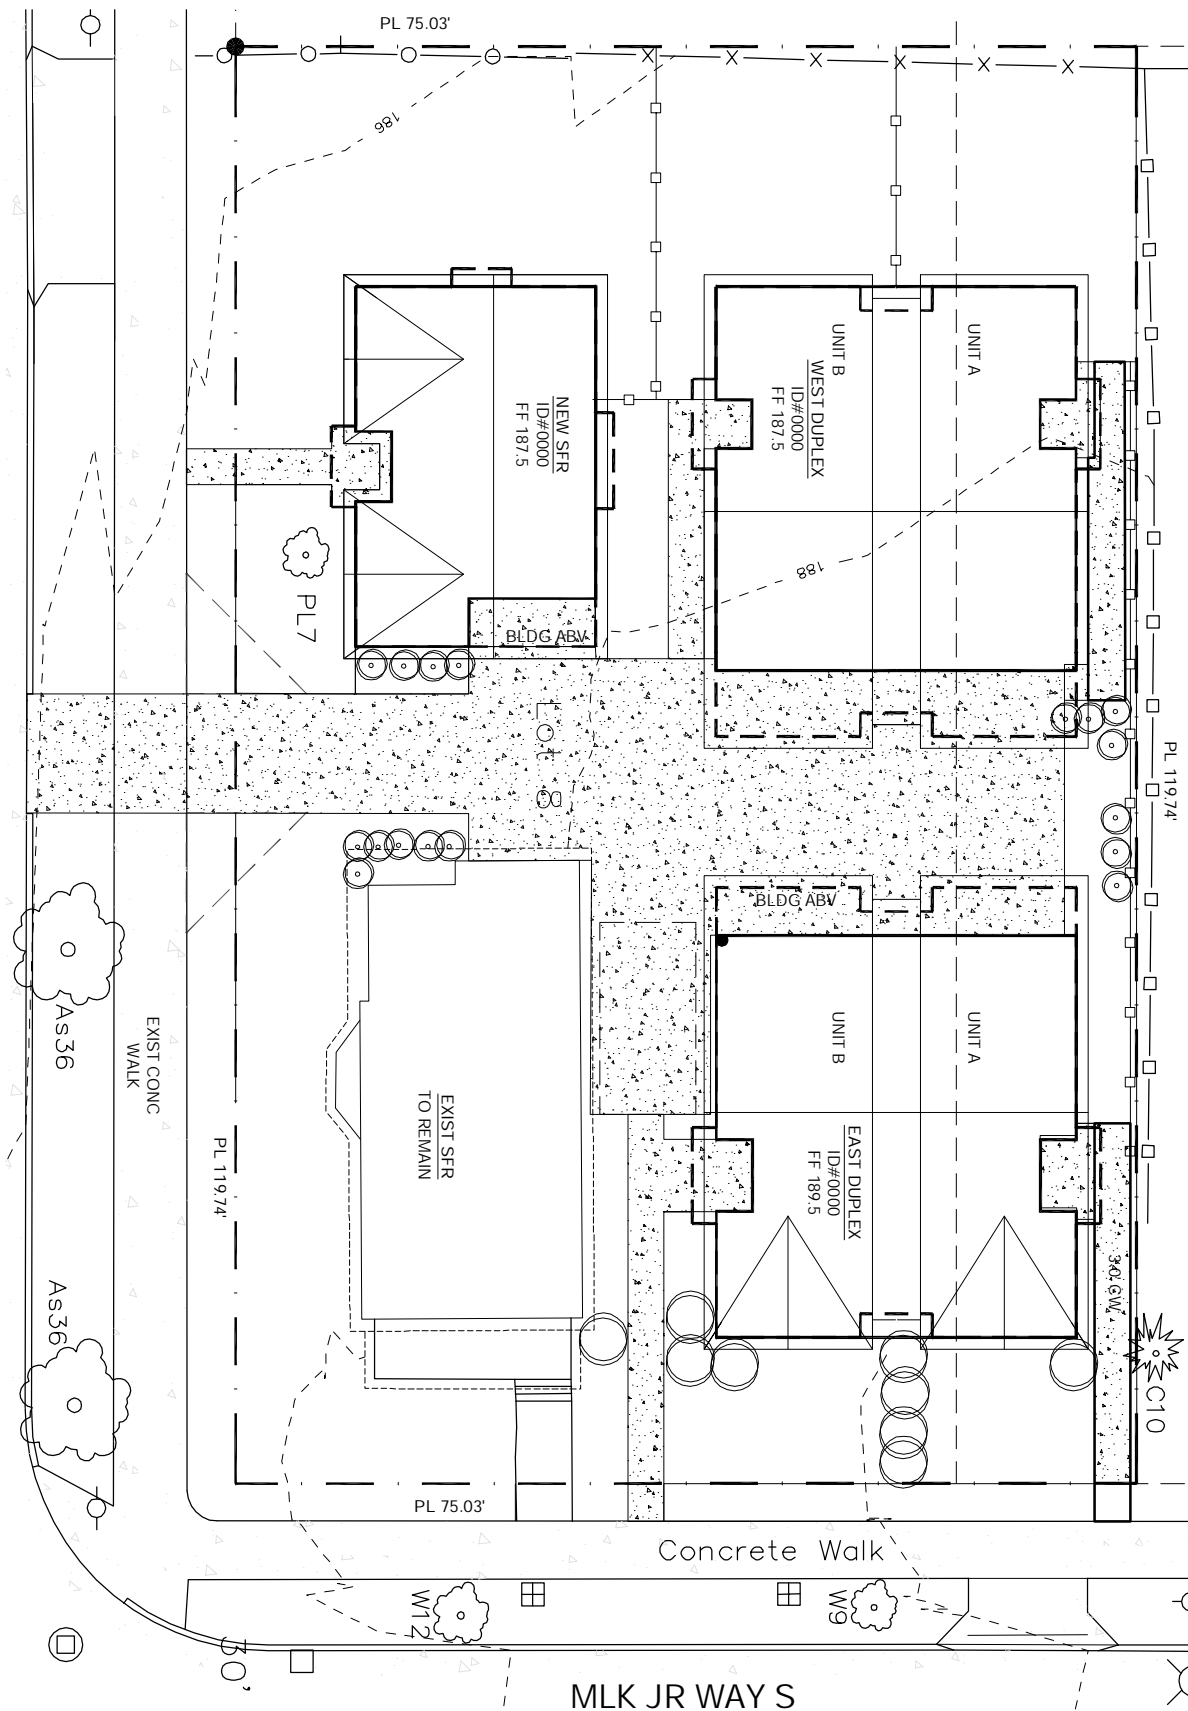

S. LANE ST



534 MLK JR WAY S  
HUBER'S CUSTOM BLDG, INC.

tangent  
architects

514 E PIKE ST  
SEATTLE, WA 98122  
T 206.441.9989  
F 206.324.6007  
E [annevandyne@mac.com](mailto:annevandyne@mac.com)